



TYPICAL BUILDING CROSS SECTION LINE 44

1 : 300

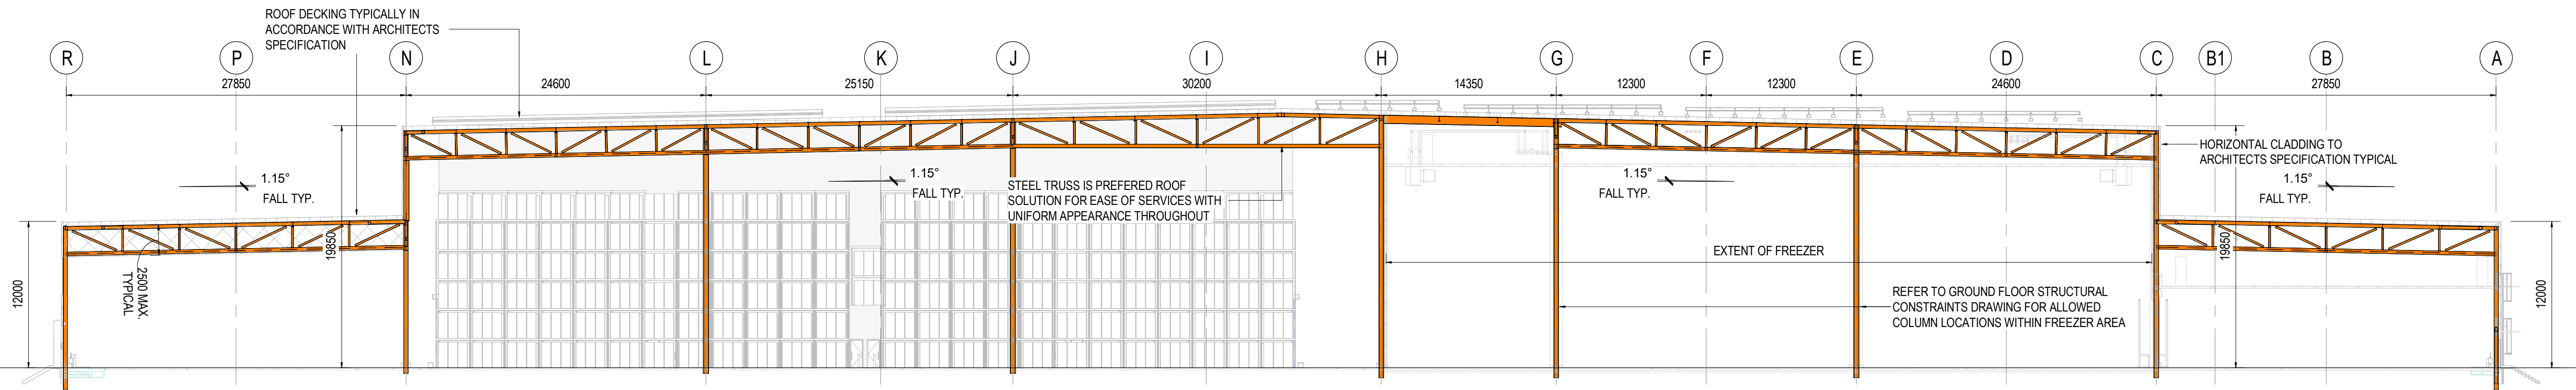


TYPICAL BUILDING CROSS SECTION LINE 20

1 : 300

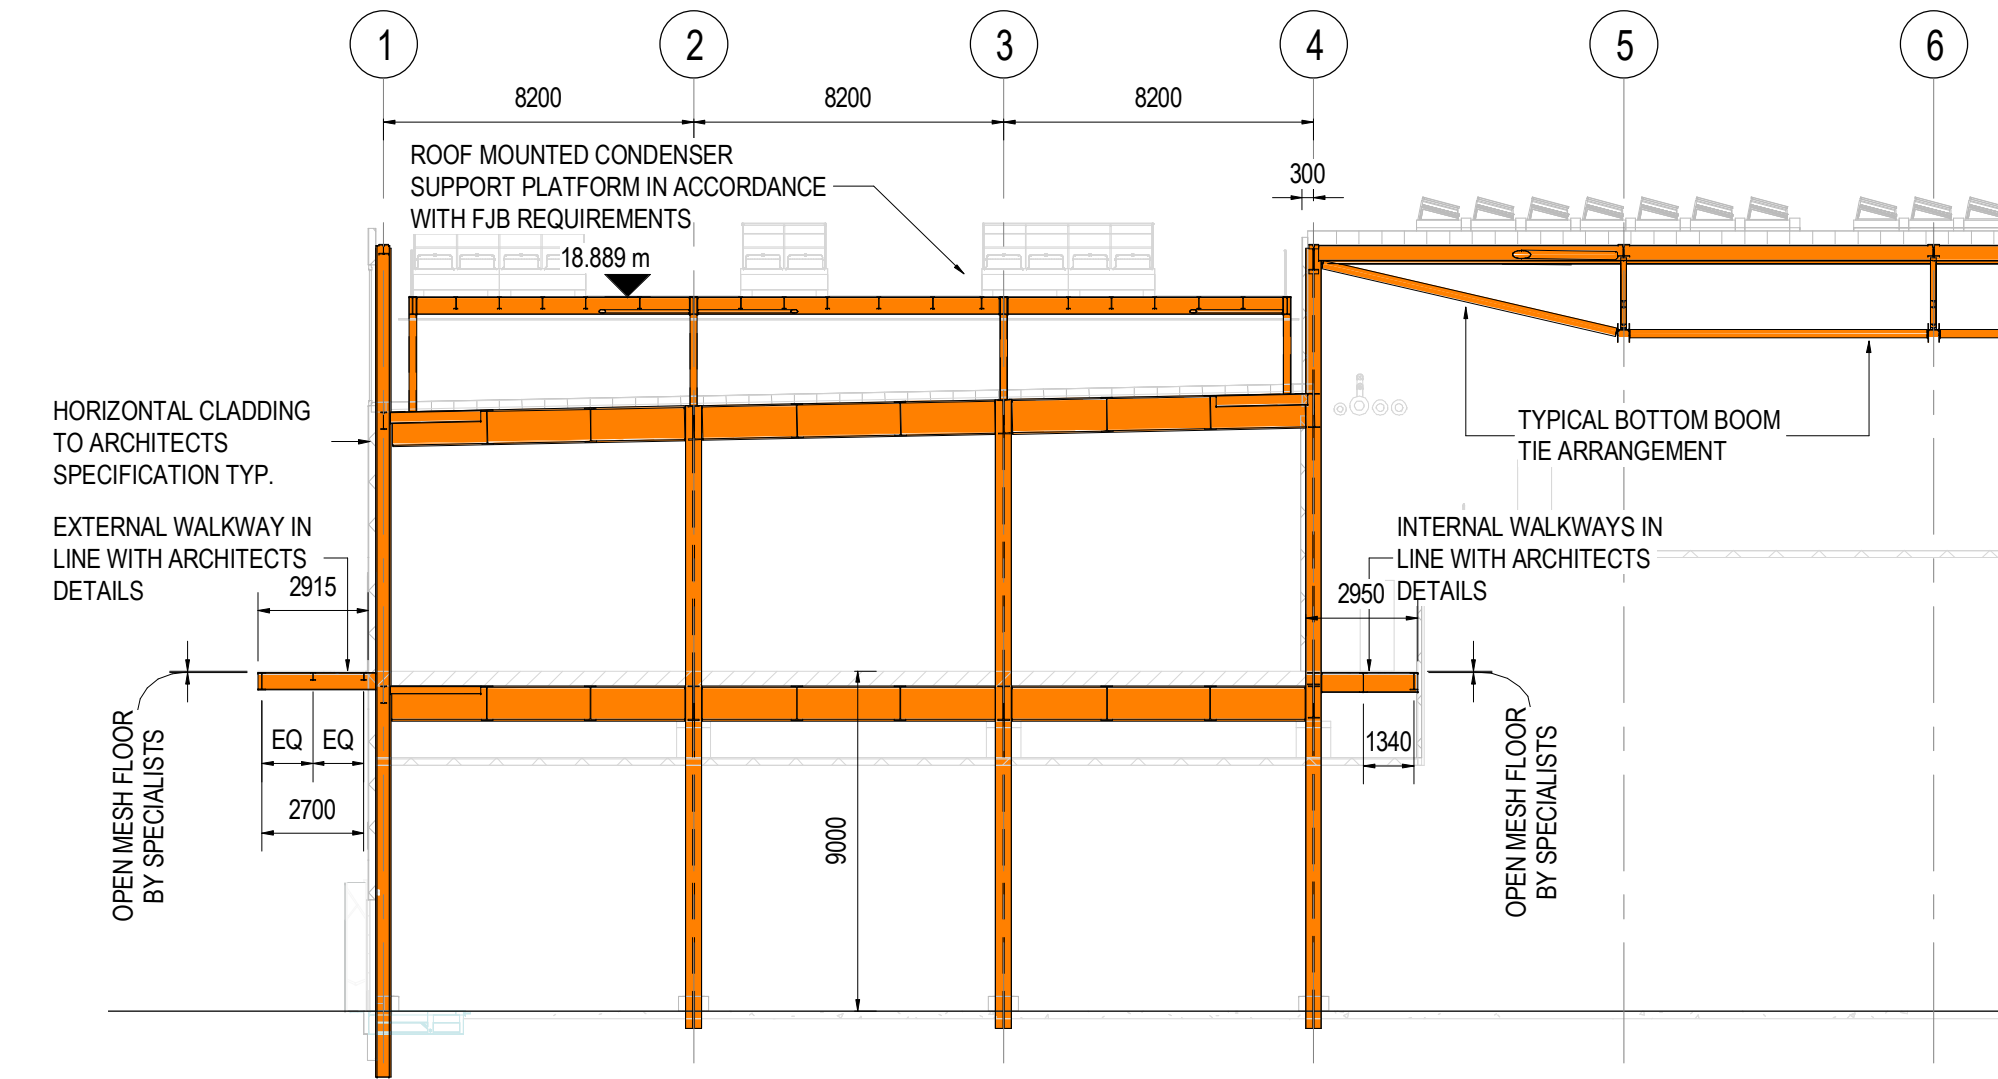


TYPICAL SECTION THROUGH PLANT DECK LINE F

1 : 200

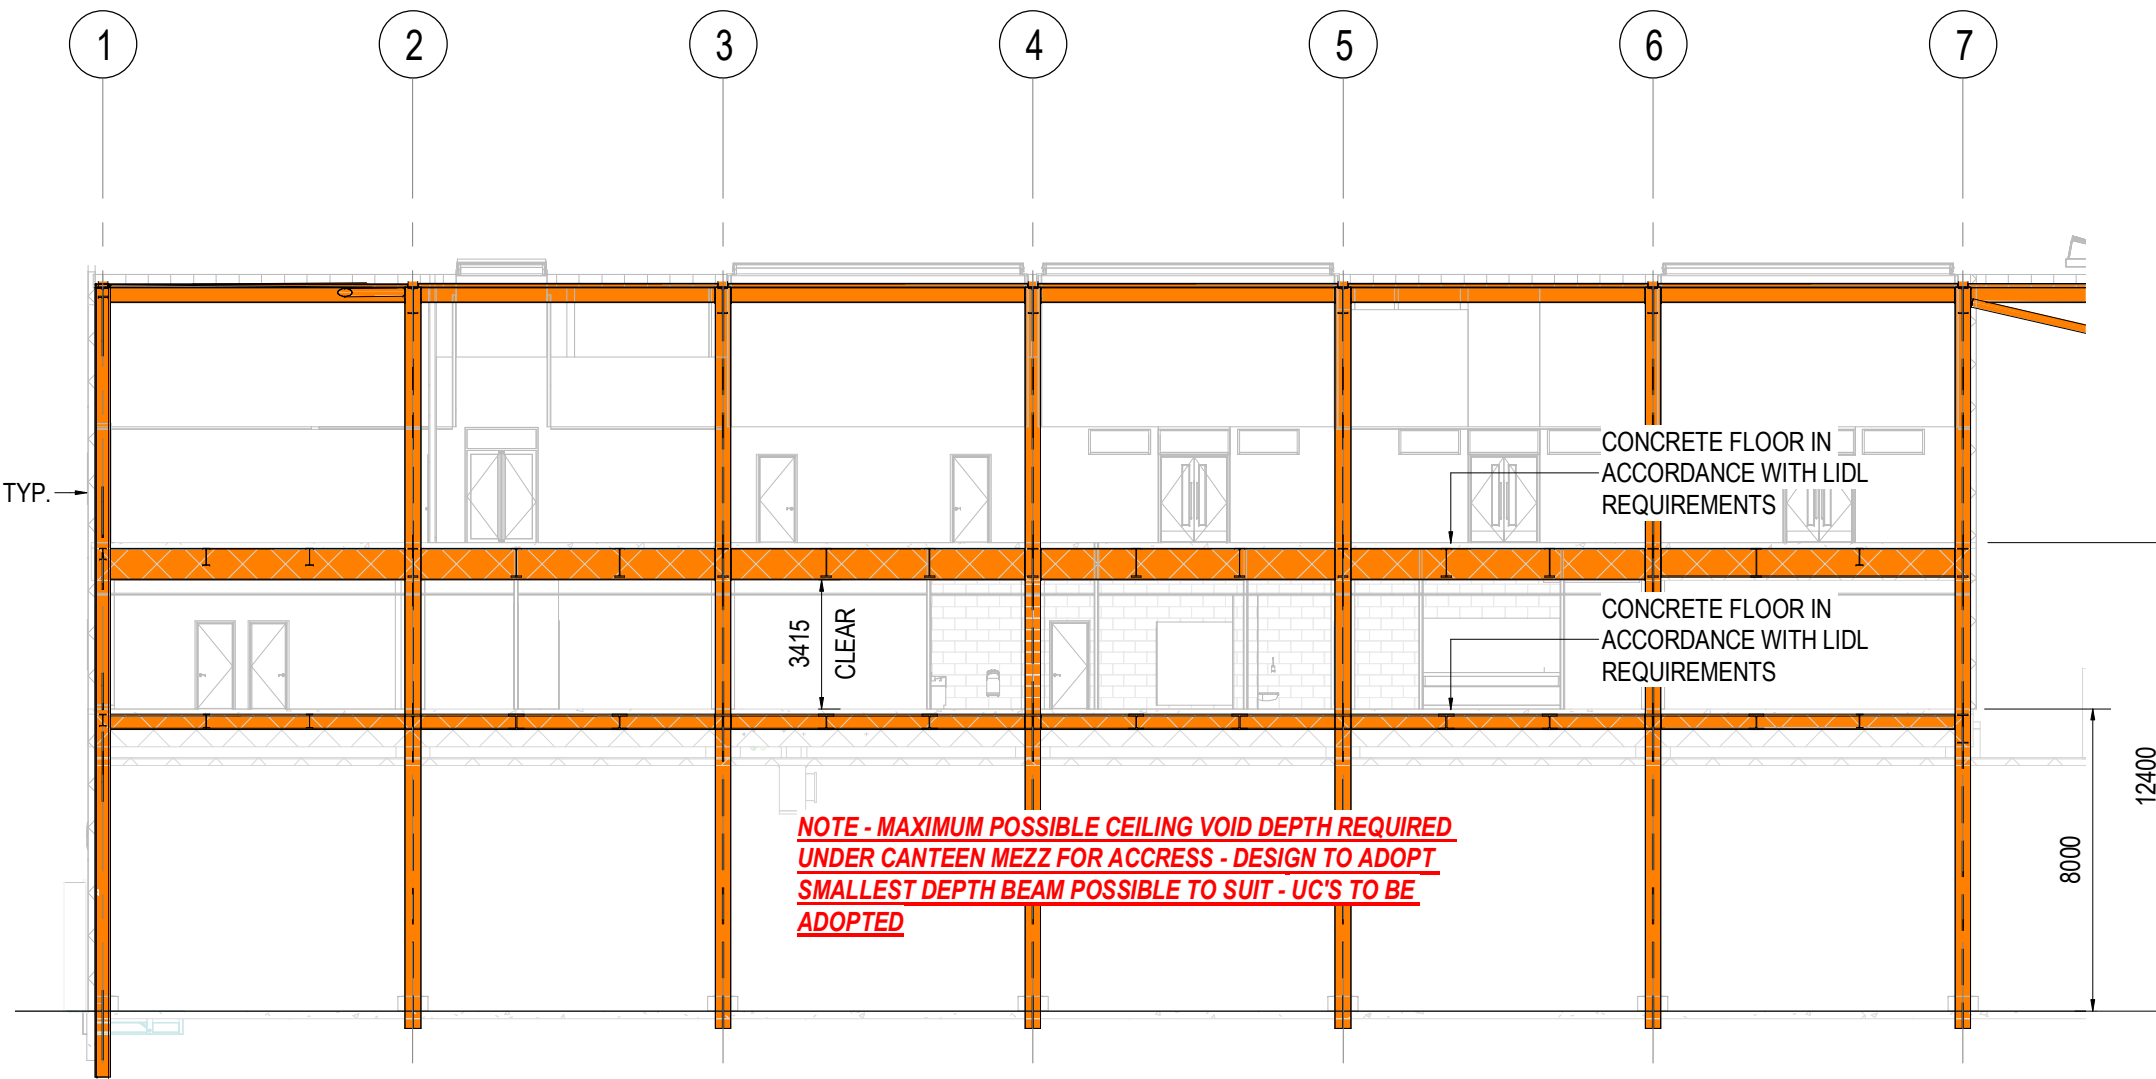


TYPICAL SECTION THROUGH CANTEEN MEZZ AND AMENITIES

1 : 200

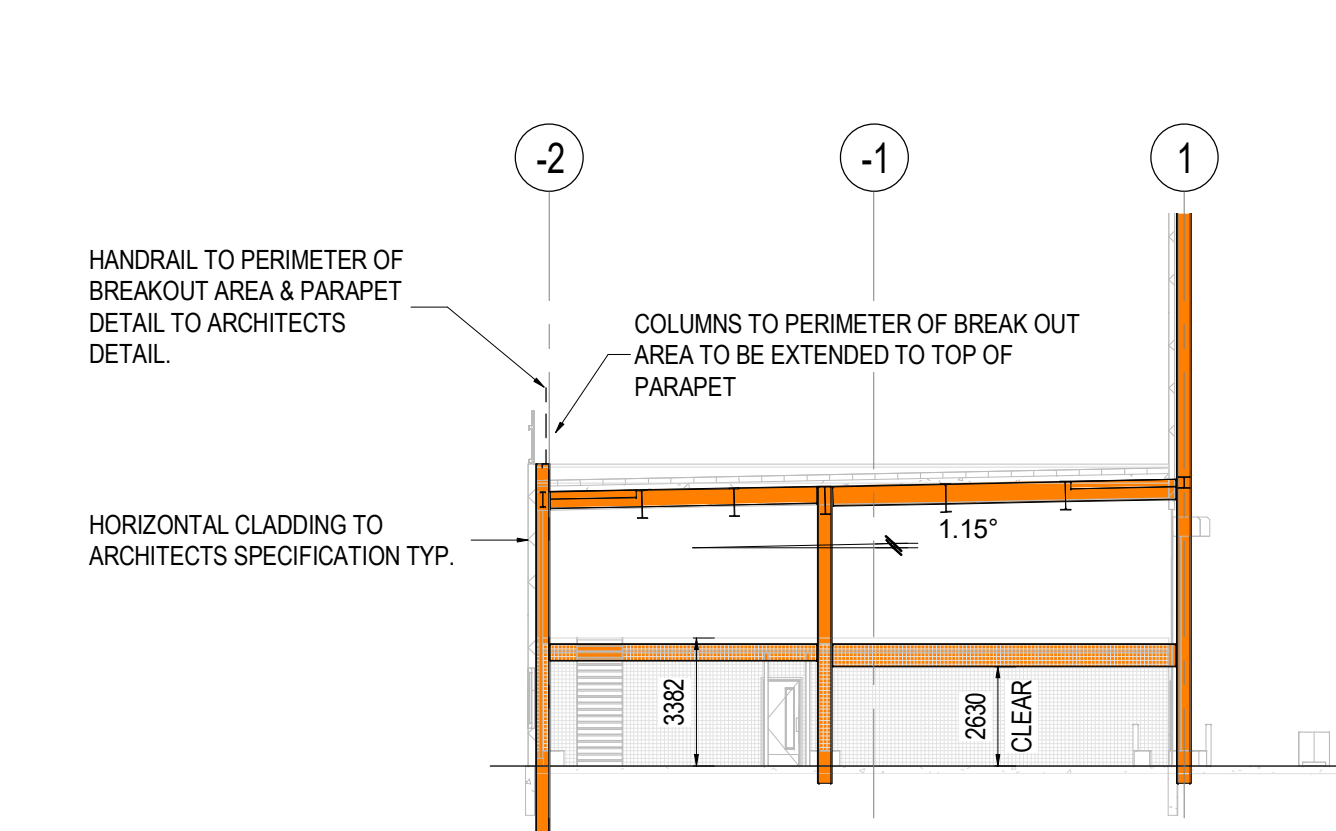


TYPICAL SECTION THROUGH BREAKOUT AREA

1 : 200

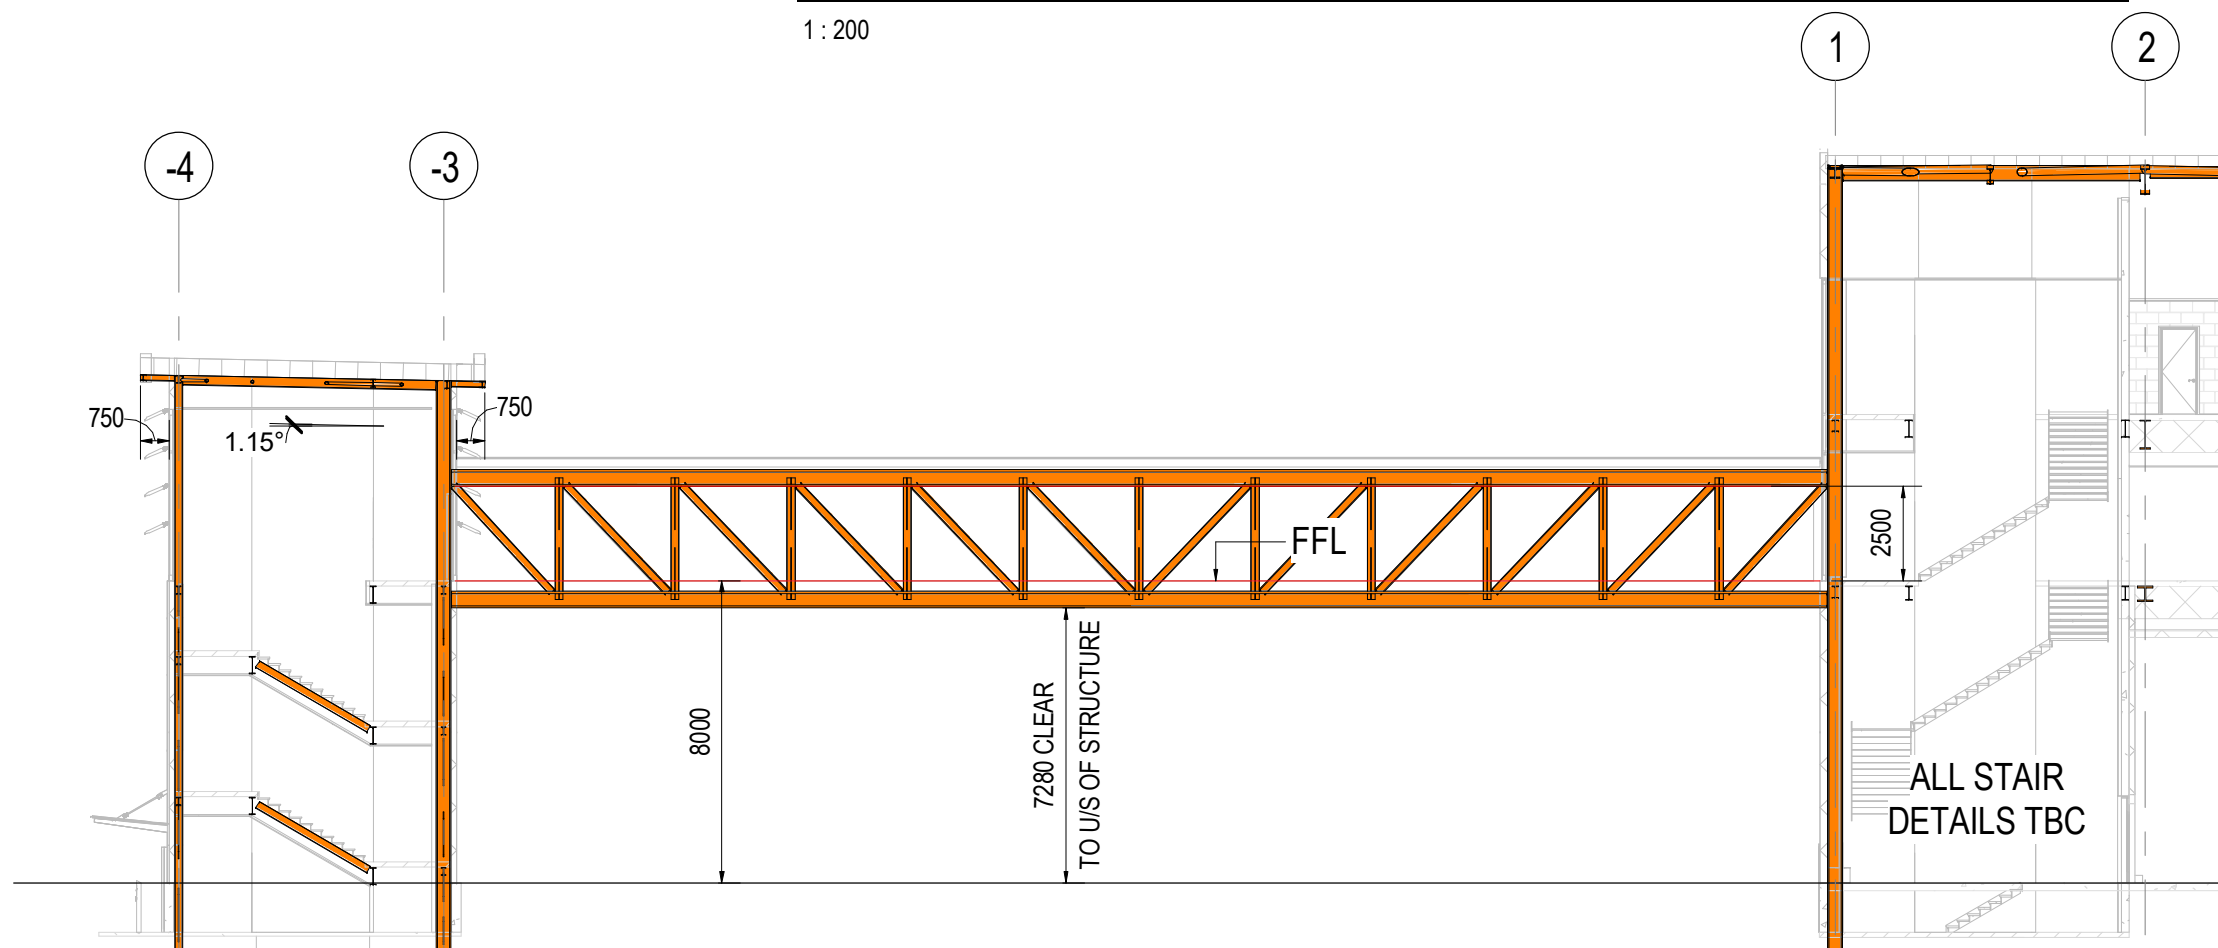


TYPICAL SECTION THROUGH LINK BRIDGE & TOWER

1 : 200

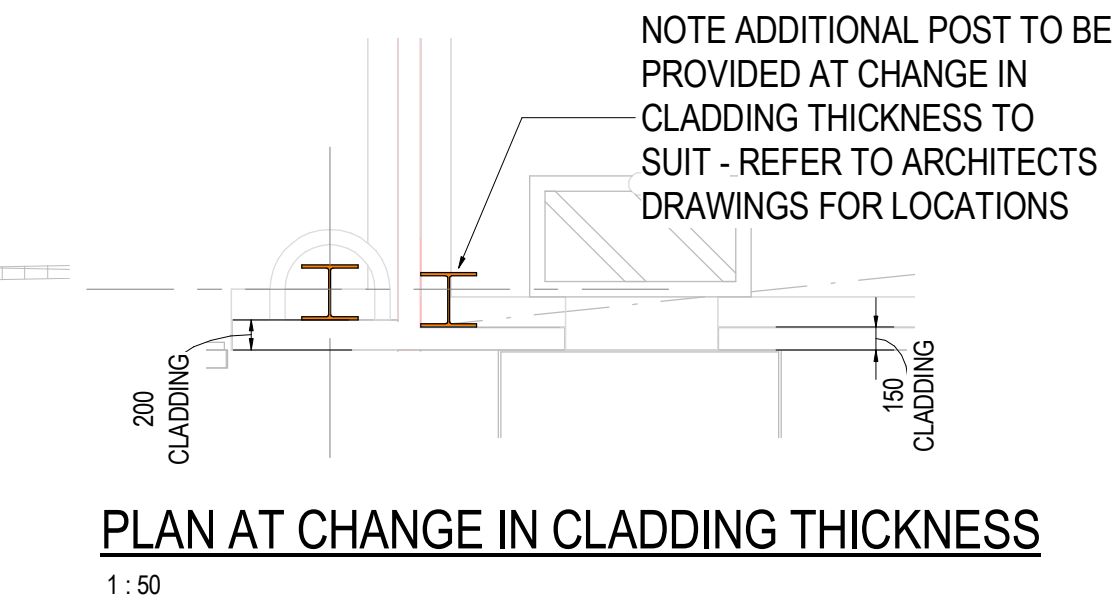

PLAN AT CHANGE IN CLADDING THICKNESS

1 : 50

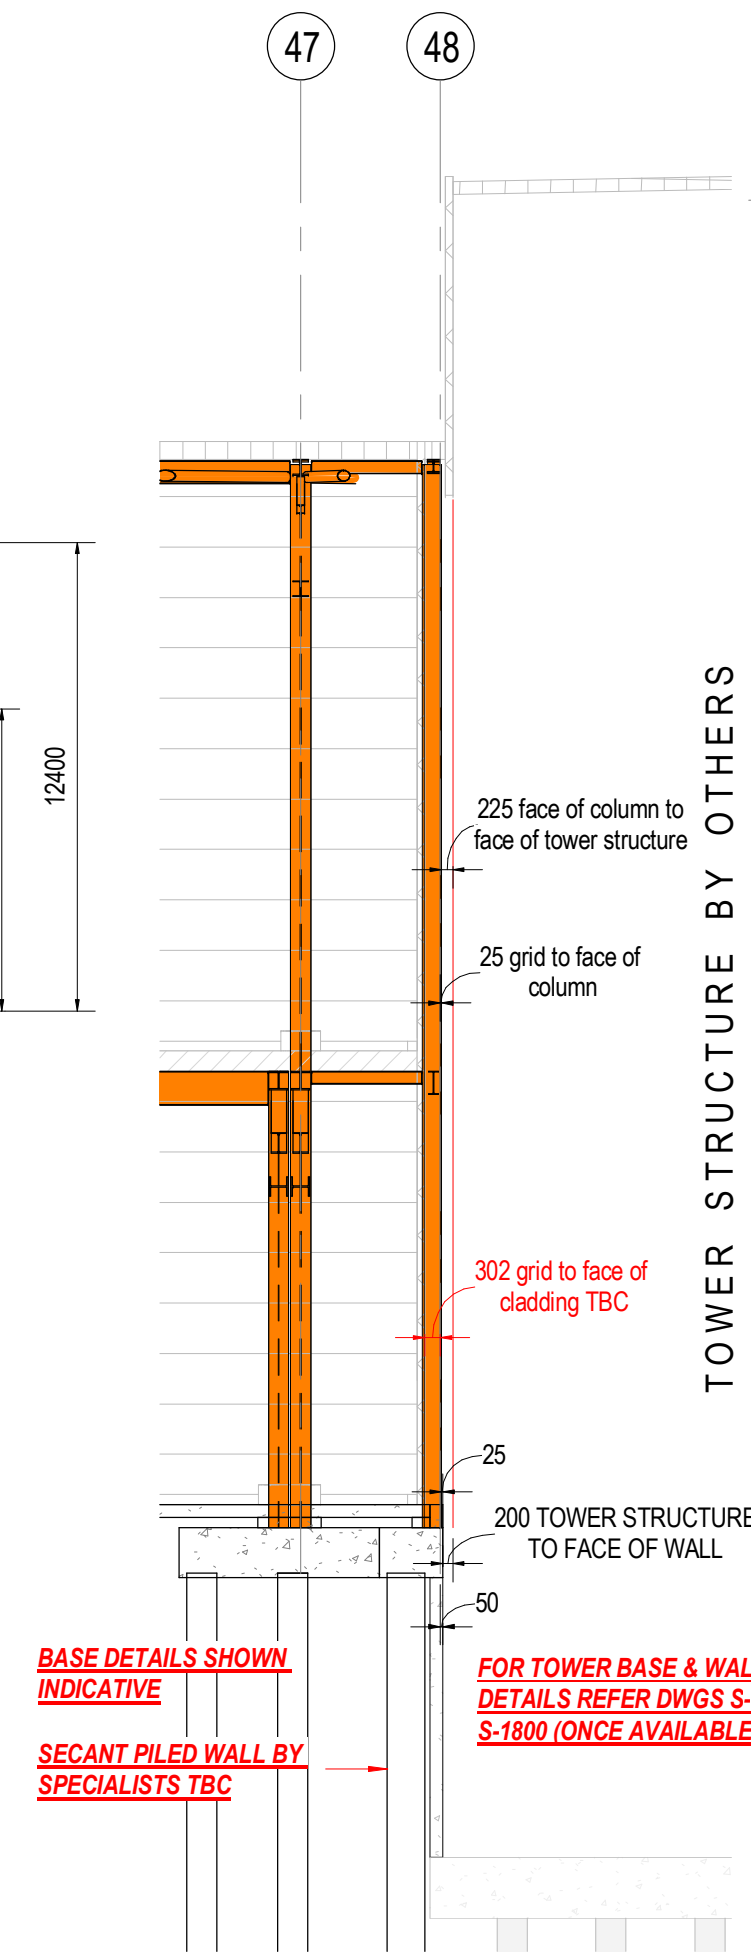

TYPICAL SECTION AT JUNCTION WITH TOWER STRUCTURE

1 : 150

DESIGNER RISK INFORMATION
IN ADDITION TO THE HAZARDS/RISKS NORMALLY ASSOCIATED WITH THE TYPES OF WORK DETAILED ON THIS DRAWING, NOTE THE FOLLOWING:-
CONSTRUCTION:
REFER TO S-0001
MAINTENANCE/CLEANING:
REFER TO S-0001
DECOMMISSIONING/DEMOLITION:
REFER TO S-0001
IT IS ASSUMED THAT ALL WORKS WILL BE CARRIED OUT BY A COMPETENT CONTRACTOR WORKING, WHERE APPROPRIATE, TO AN APPROVED METHOD STATEMENT.

THIS DRAWING TO BE READ IN CONJUNCTION WITH ALL OTHER STRUCTURAL CONSTRAINT DRAWINGS

Rev	Date	Amendment	HC	MF
P3	24.06.20	REVISED TENDER ISSUE	HC	MF
P2	05.06.20	UPDATED FOR TENDER	HC	MF
P1	31.03.20	WORK IN PROGRESS	HC	MF

mjm Consulting Engineers Ltd
Southgate House, 38 Southgate, Wakefield WF1 1TL
T: 01924 811 000 mjm.co.uk

Project:
LIDL UK LUTON
HOUGHTON REGIS NORTH,
LUTON

Client:
LIDL

Drawing Title:
TYPICAL BUILDING STRUCTURAL
CONSTRAINTS - SECTIONS

HC	MF	MD
MJC Ref: 7081	Scale: As indicated	Sheet Size: A1
Revision Status: P3	Suitability Status: D2	Date: MAR 20

ISSUED FOR TENDER

Drawing Reference:
Project - Originator - Zone - Level - Type - Discipline - Number
P761 -PSE -WH -SC -DR -S -0009