


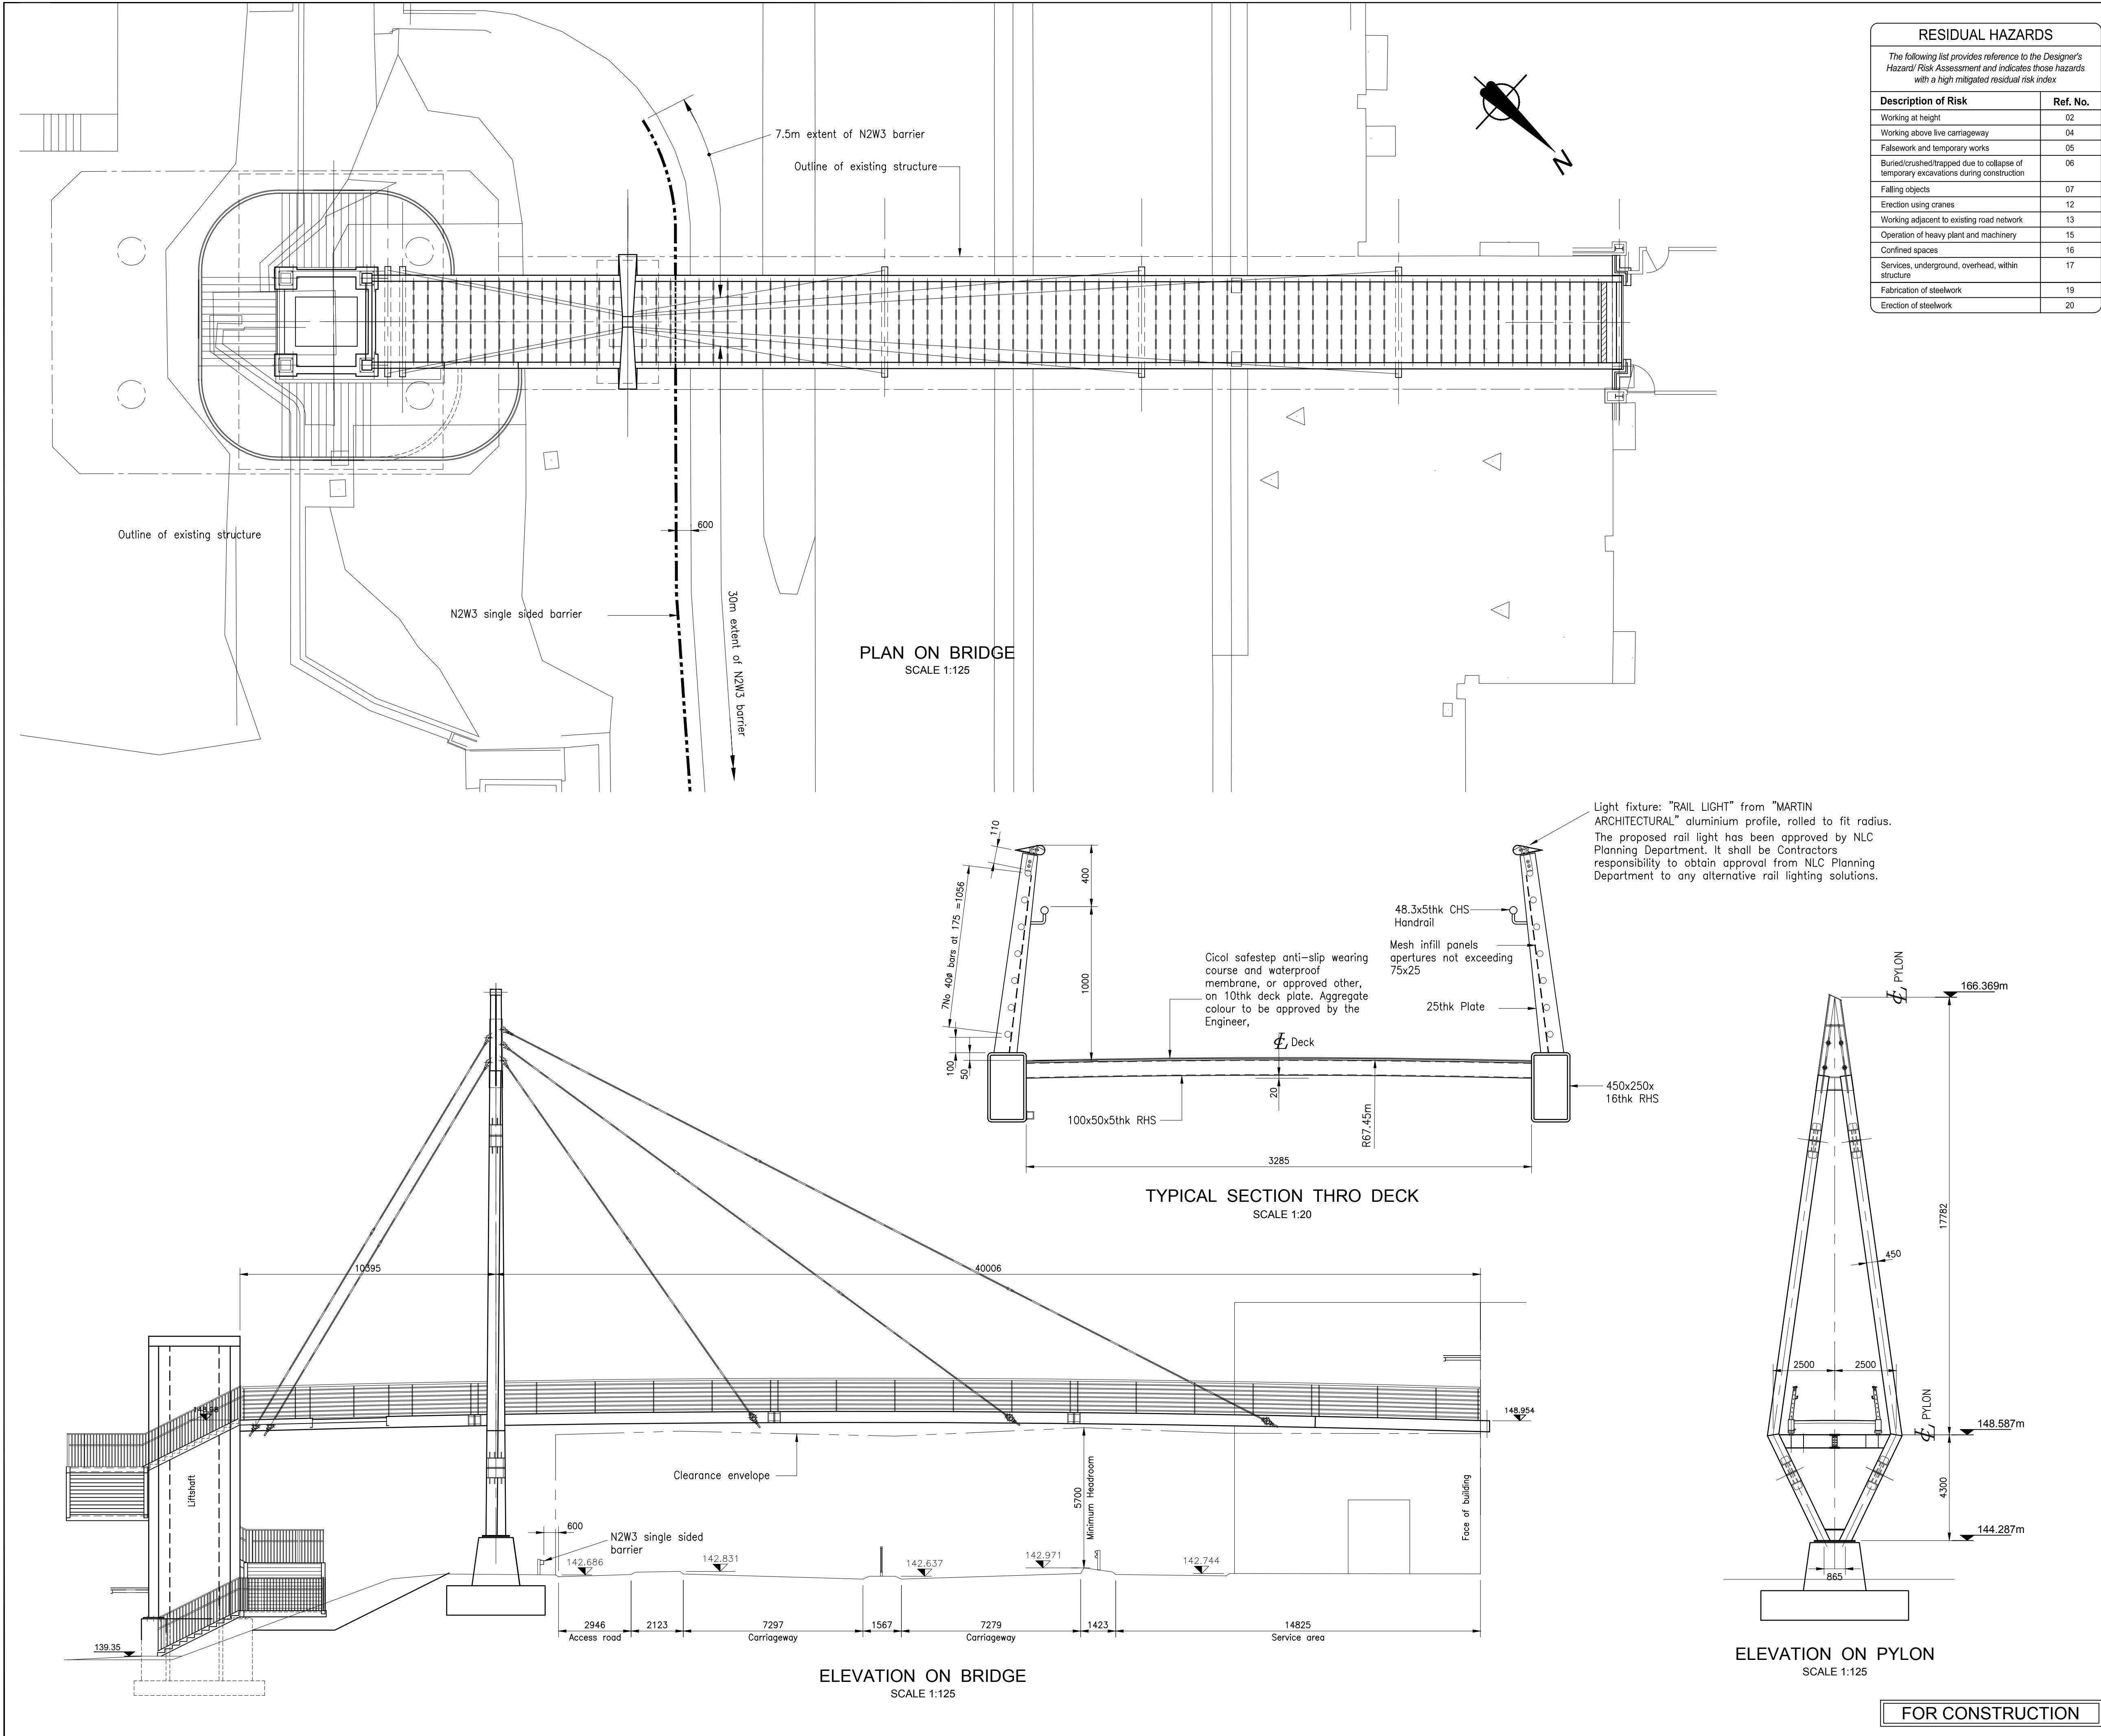

D	RCK	DH	IPS	01.08.11	Issued For Construction
C	RCK	DH	IPS	17.05.11	Note revised
B	RCK	DH	IPS	12.05.09	Minor revisions
A	RCK	DH	IPS	27.02.09	Cable couplers added
Rev	By	Chkd	Apprvd	Date	Description

Client

CAMPSIE CENTRE CUMBERNAULD LTD.

Halcrow Group Limited
City Park, 389 Alexandra Parade, Glasgow, G31 3AU
Tel: +44 (0)141 5522000 Fax: +44 (0)141 552 2525
www.halcrow.com

Project

CENTRAL WAY BRIDGE LINK

Drawing

GENERAL ARRANGEMENT

Drawn by: RCK Date: 25.02.09
Checked by: DH Date: 25.02.09
Approved by: IPS Date: 25.02.09

Drawing No. **TB-CUMB-STR-01** Revision **D**

Drawing Scale: As Noted

Drawn by: RCK
Checked by: DH
Approved by: IPS
User and Plot Date

T:\Bridges\Projects\TB-CUMB\B_Cumbernauld_Footbridge\Technical Drawings\02 - Detail Design Drawings\TB-CUMB-STR-01_GA.dwg
YoungG : 38.2011 - 3.8 pm